



ELEVATION

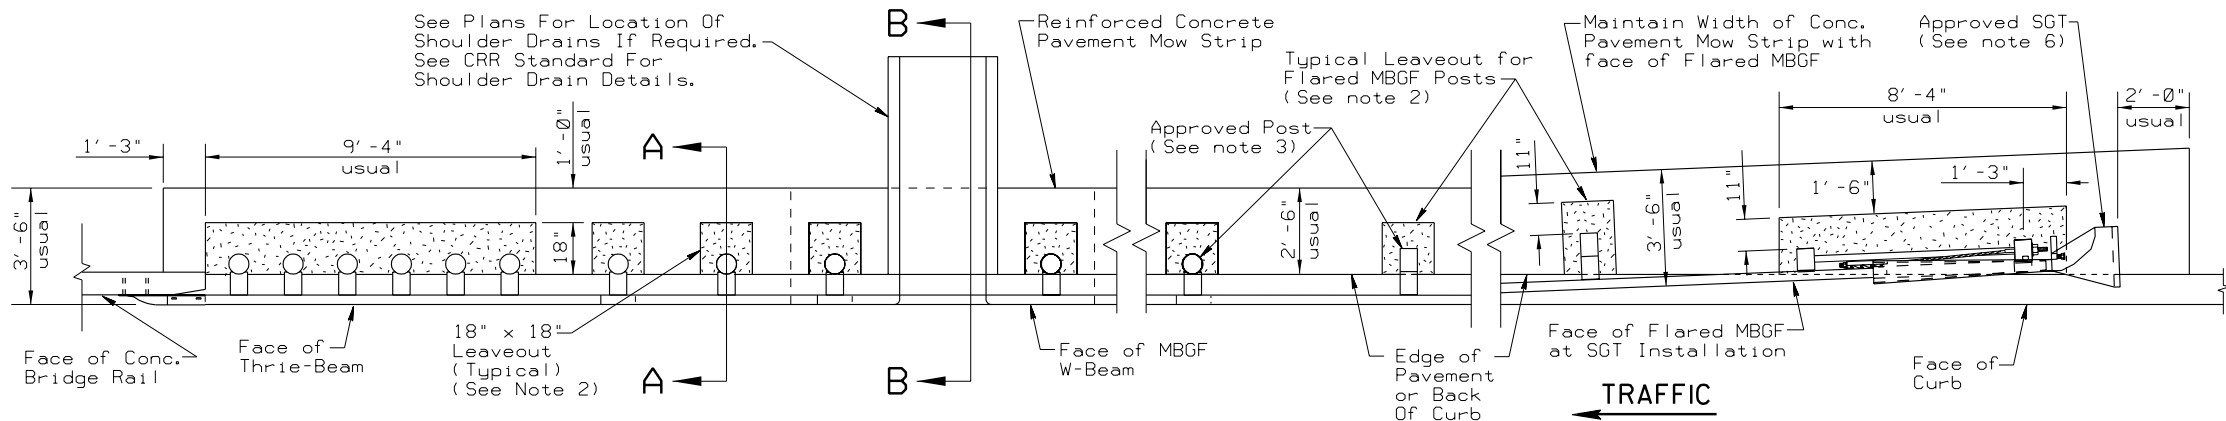

PLAN


GENERAL NOTES

1. Place concrete riprap mow strips as shown on the plans and in accordance with Item, "Riprap". Use Class B Concrete reinforced with No. 3 bars spaced at 18" centers each direction and 2" below the surface.
2. Provide the usual of 11" or a minimum of 9" leave out behind the post. Do not place concrete in the leave out.
3. The type of approved post is shown elsewhere on the plans. See the applicable standard sheets for additional details and information.
4. Other curb placement options may be used. Curbs are not considered part of the mow strip and are paid for under other pertinent bid item.
5. Fill the leave outs with ACP-Cold Mix. Payment for furnishing and placing the ACP-Cold Mix is subsidiary to the Item, "Concrete Riprap", or various other bid items on the contract.
6. Place the mow strip the entire length of the guard fence plus any Terminal Anchor Section (TAS) or Single Guardrail Terminal (SGT) to 2' beyond the face of the object marker at the end of the SGT. Do not allow concrete to adhere to the ground line strut shown on the SGT standard sheet.

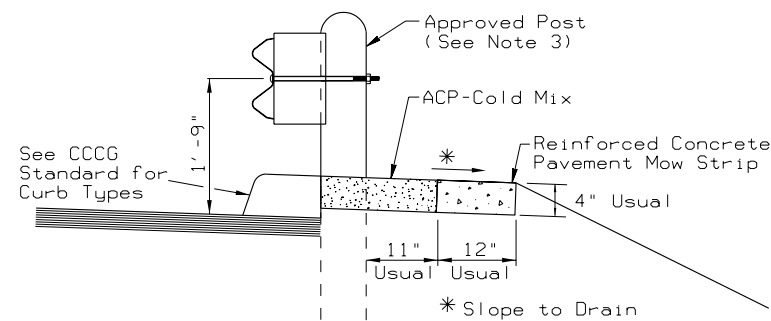


CURB OPTION (1)

Shown at Curbed Location

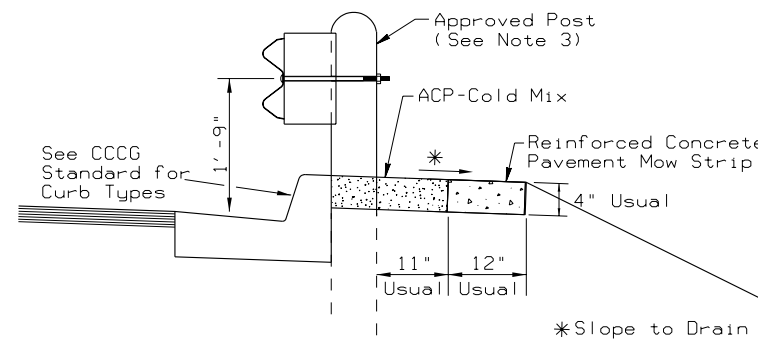


CURB & GUTTER OPTION (2)

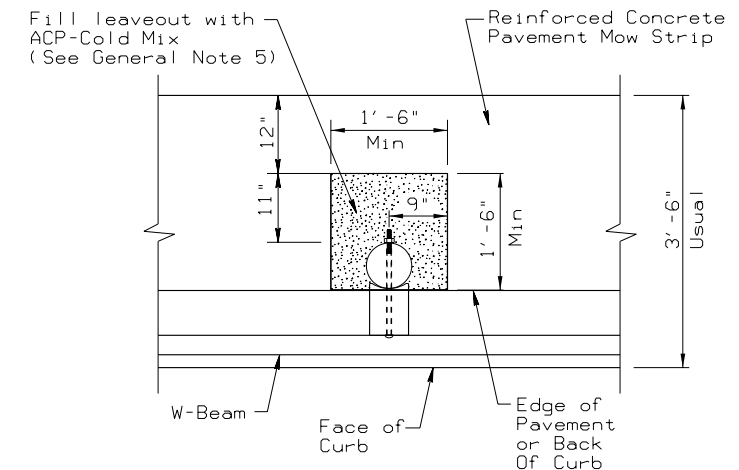


MOW STRIP DETAIL

Reinforced Concrete Pavement Mow Strip with 18" x 18" or 18" dia. minimum leaveout.

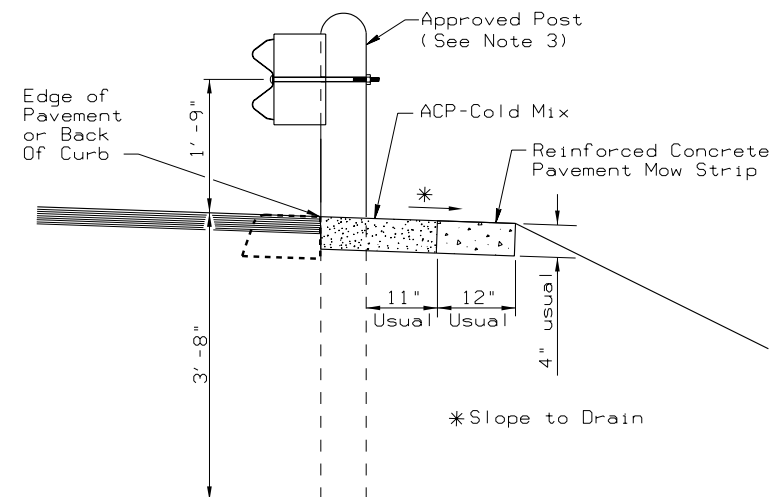

SECTION A-A

Typical

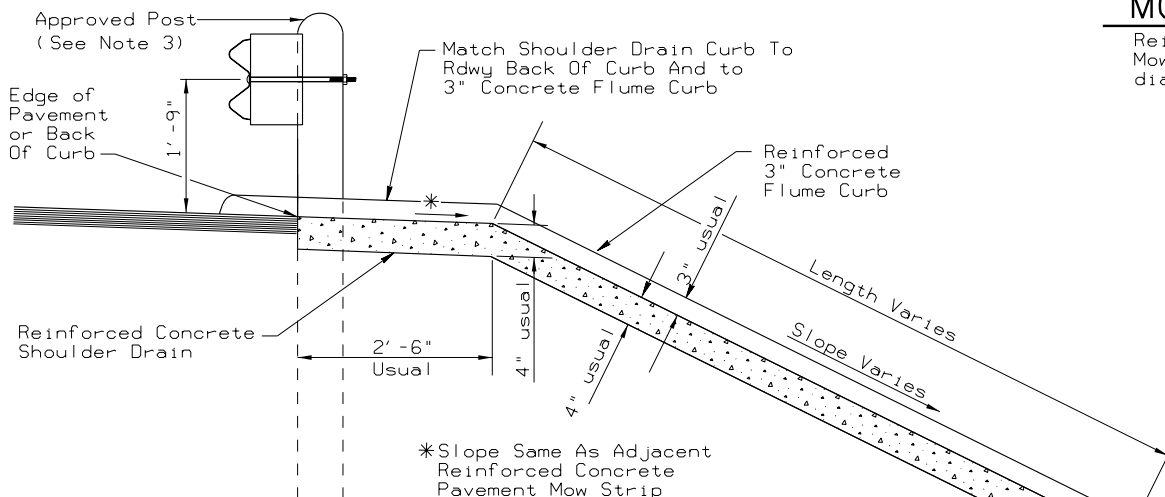

SECTION B-B

Concrete Shoulder Drain & Flume

Pharr District Standard

Texas Department of Transportation
© TxDOT 2005

MBGF RIPRAP & LEAVEOUT DETAIL

MBGF RR

FILE: STDES.DGN	DN: DS	CK: ER	DN: CK:	CK:
© TxDOT DEC 2004	DIST	FED REG	PROJECT NO.	SHEET
REVISIONS	PHARR	6		
	COUNTY	CONTROL	SECT	JOB
				HIGHWAY